




The Silver Bear

CONDOMINIUMS



UNIT G-1

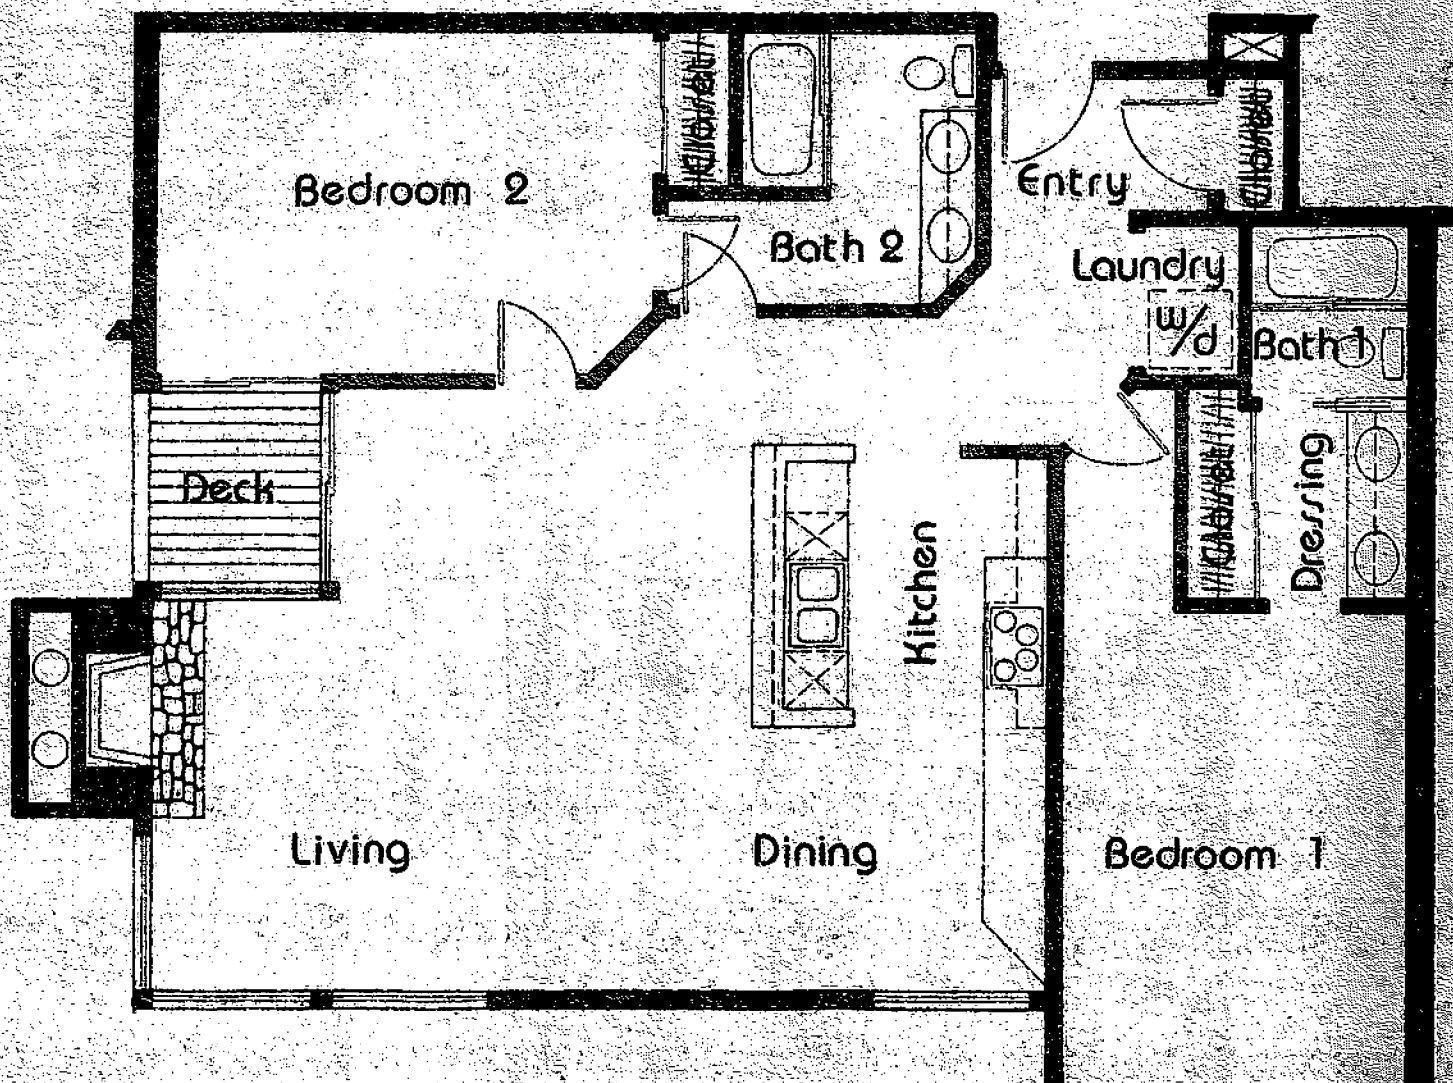

1180 Sq. Ft.

Mammoth Meadows Associates may modify design details, specifications or prices without notice. Renderings and floor plans are not intended to show specific architectural details.

5

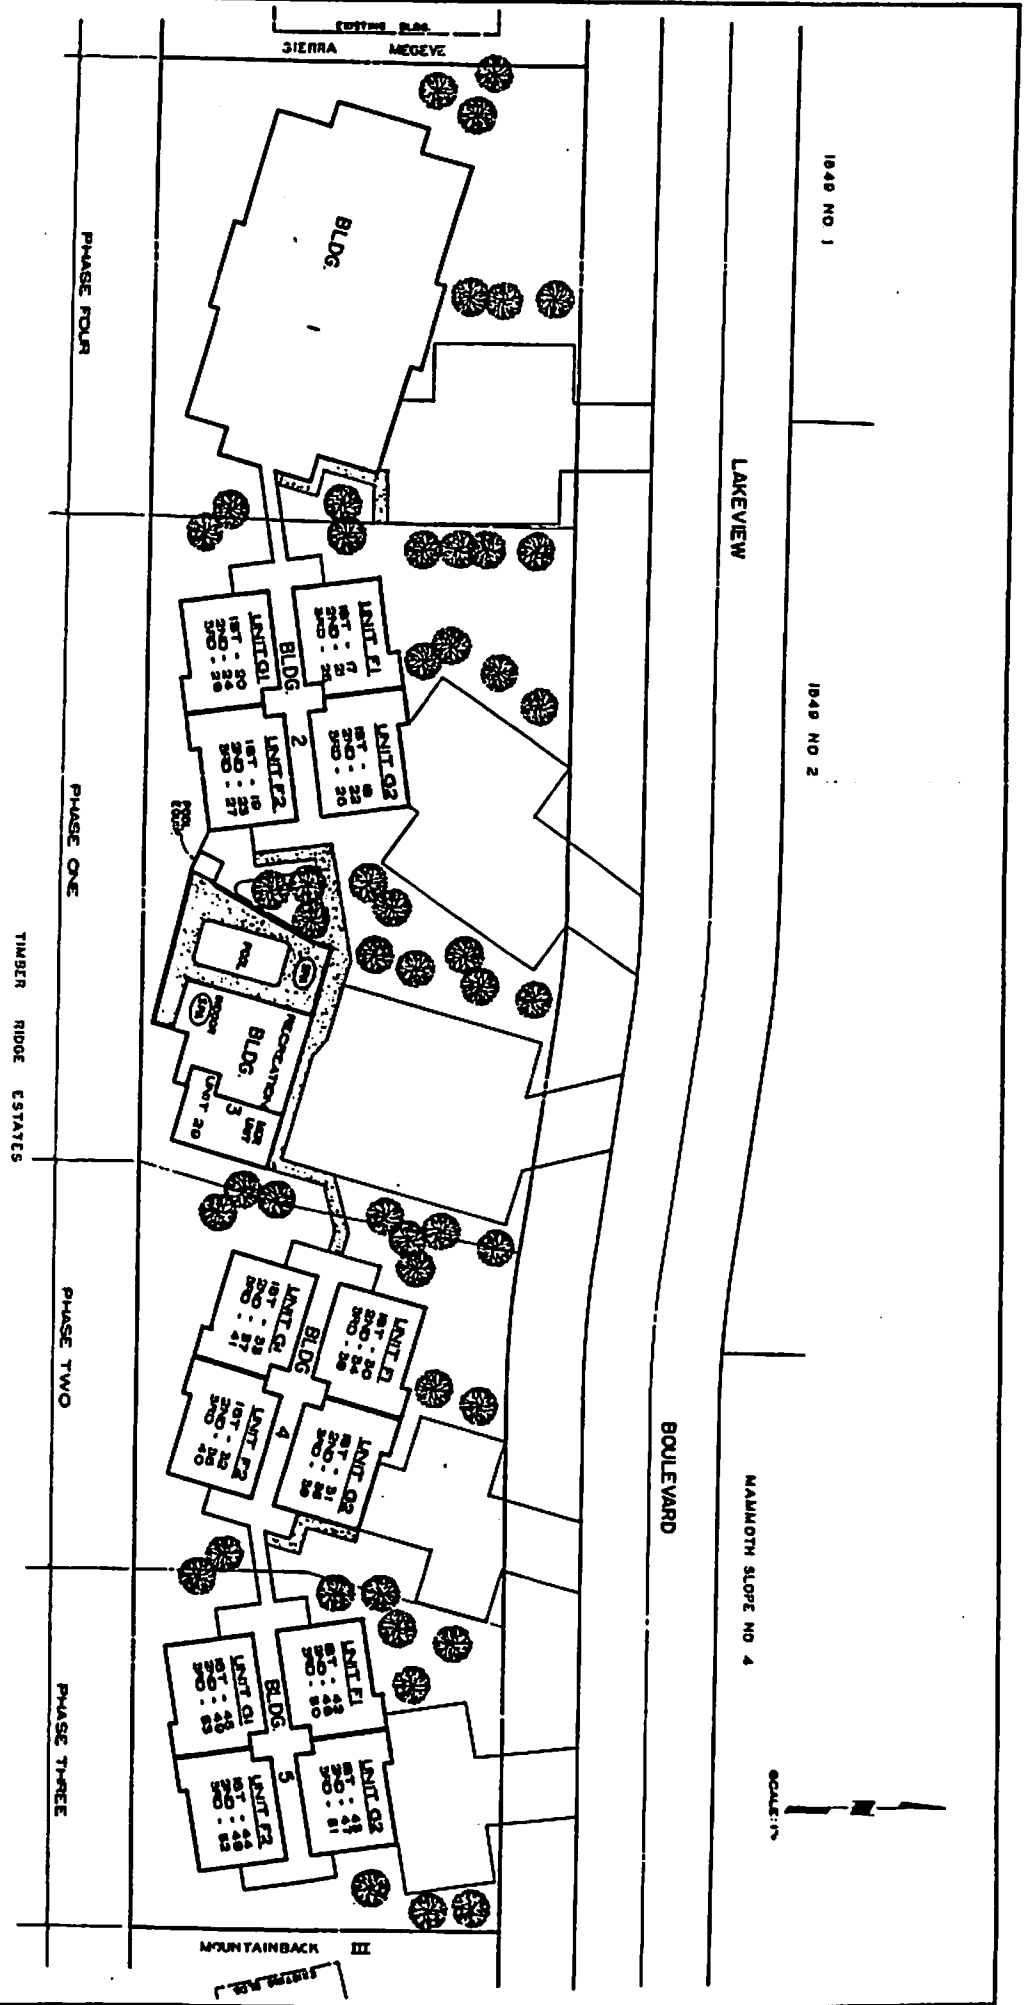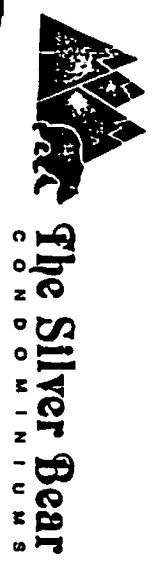

1949 NO 1

1949 NO 2

LAKEVIEW

BOULEVARD

NANAMOUTH SLOPE NO 4

SCALE: 1" = 10'

MOUNTAINBACK III